

LAYOUT-1  
**REILE'S ACRES PARK PROPERTY**  
 LOTS 3,4&5, BLOCK 8 OF REILE'S ACRES 9TH ADDITION  
 TO THE CITY OF REILE'S ACRES, CASS COUNTY, NORTH DAKOTA

**LOWRY**  
 ENGINEERING  
 3330 FIECHTNER DRIVE - SUITE 102  
 FARGO, NORTH DAKOTA 58103





**REILE'S ACRES PARK BOARD**  
 CITY OF REILE'S ACRES  
 CASS COUNTY, NORTH DAKOTA

**PRELIMINARY  
 NOT FOR  
 CONSTRUCTION**

LE JOB #	16039
PROJECT DATE:	4/21/2016
CHECKED BY:	AJT
DRAWN BY:	RJW
APPROVED BY:	AJT
SHEET:	1 OF 1

OVERALL  
 SITE LAYOUT

**LAYOUT-1**

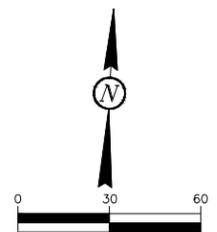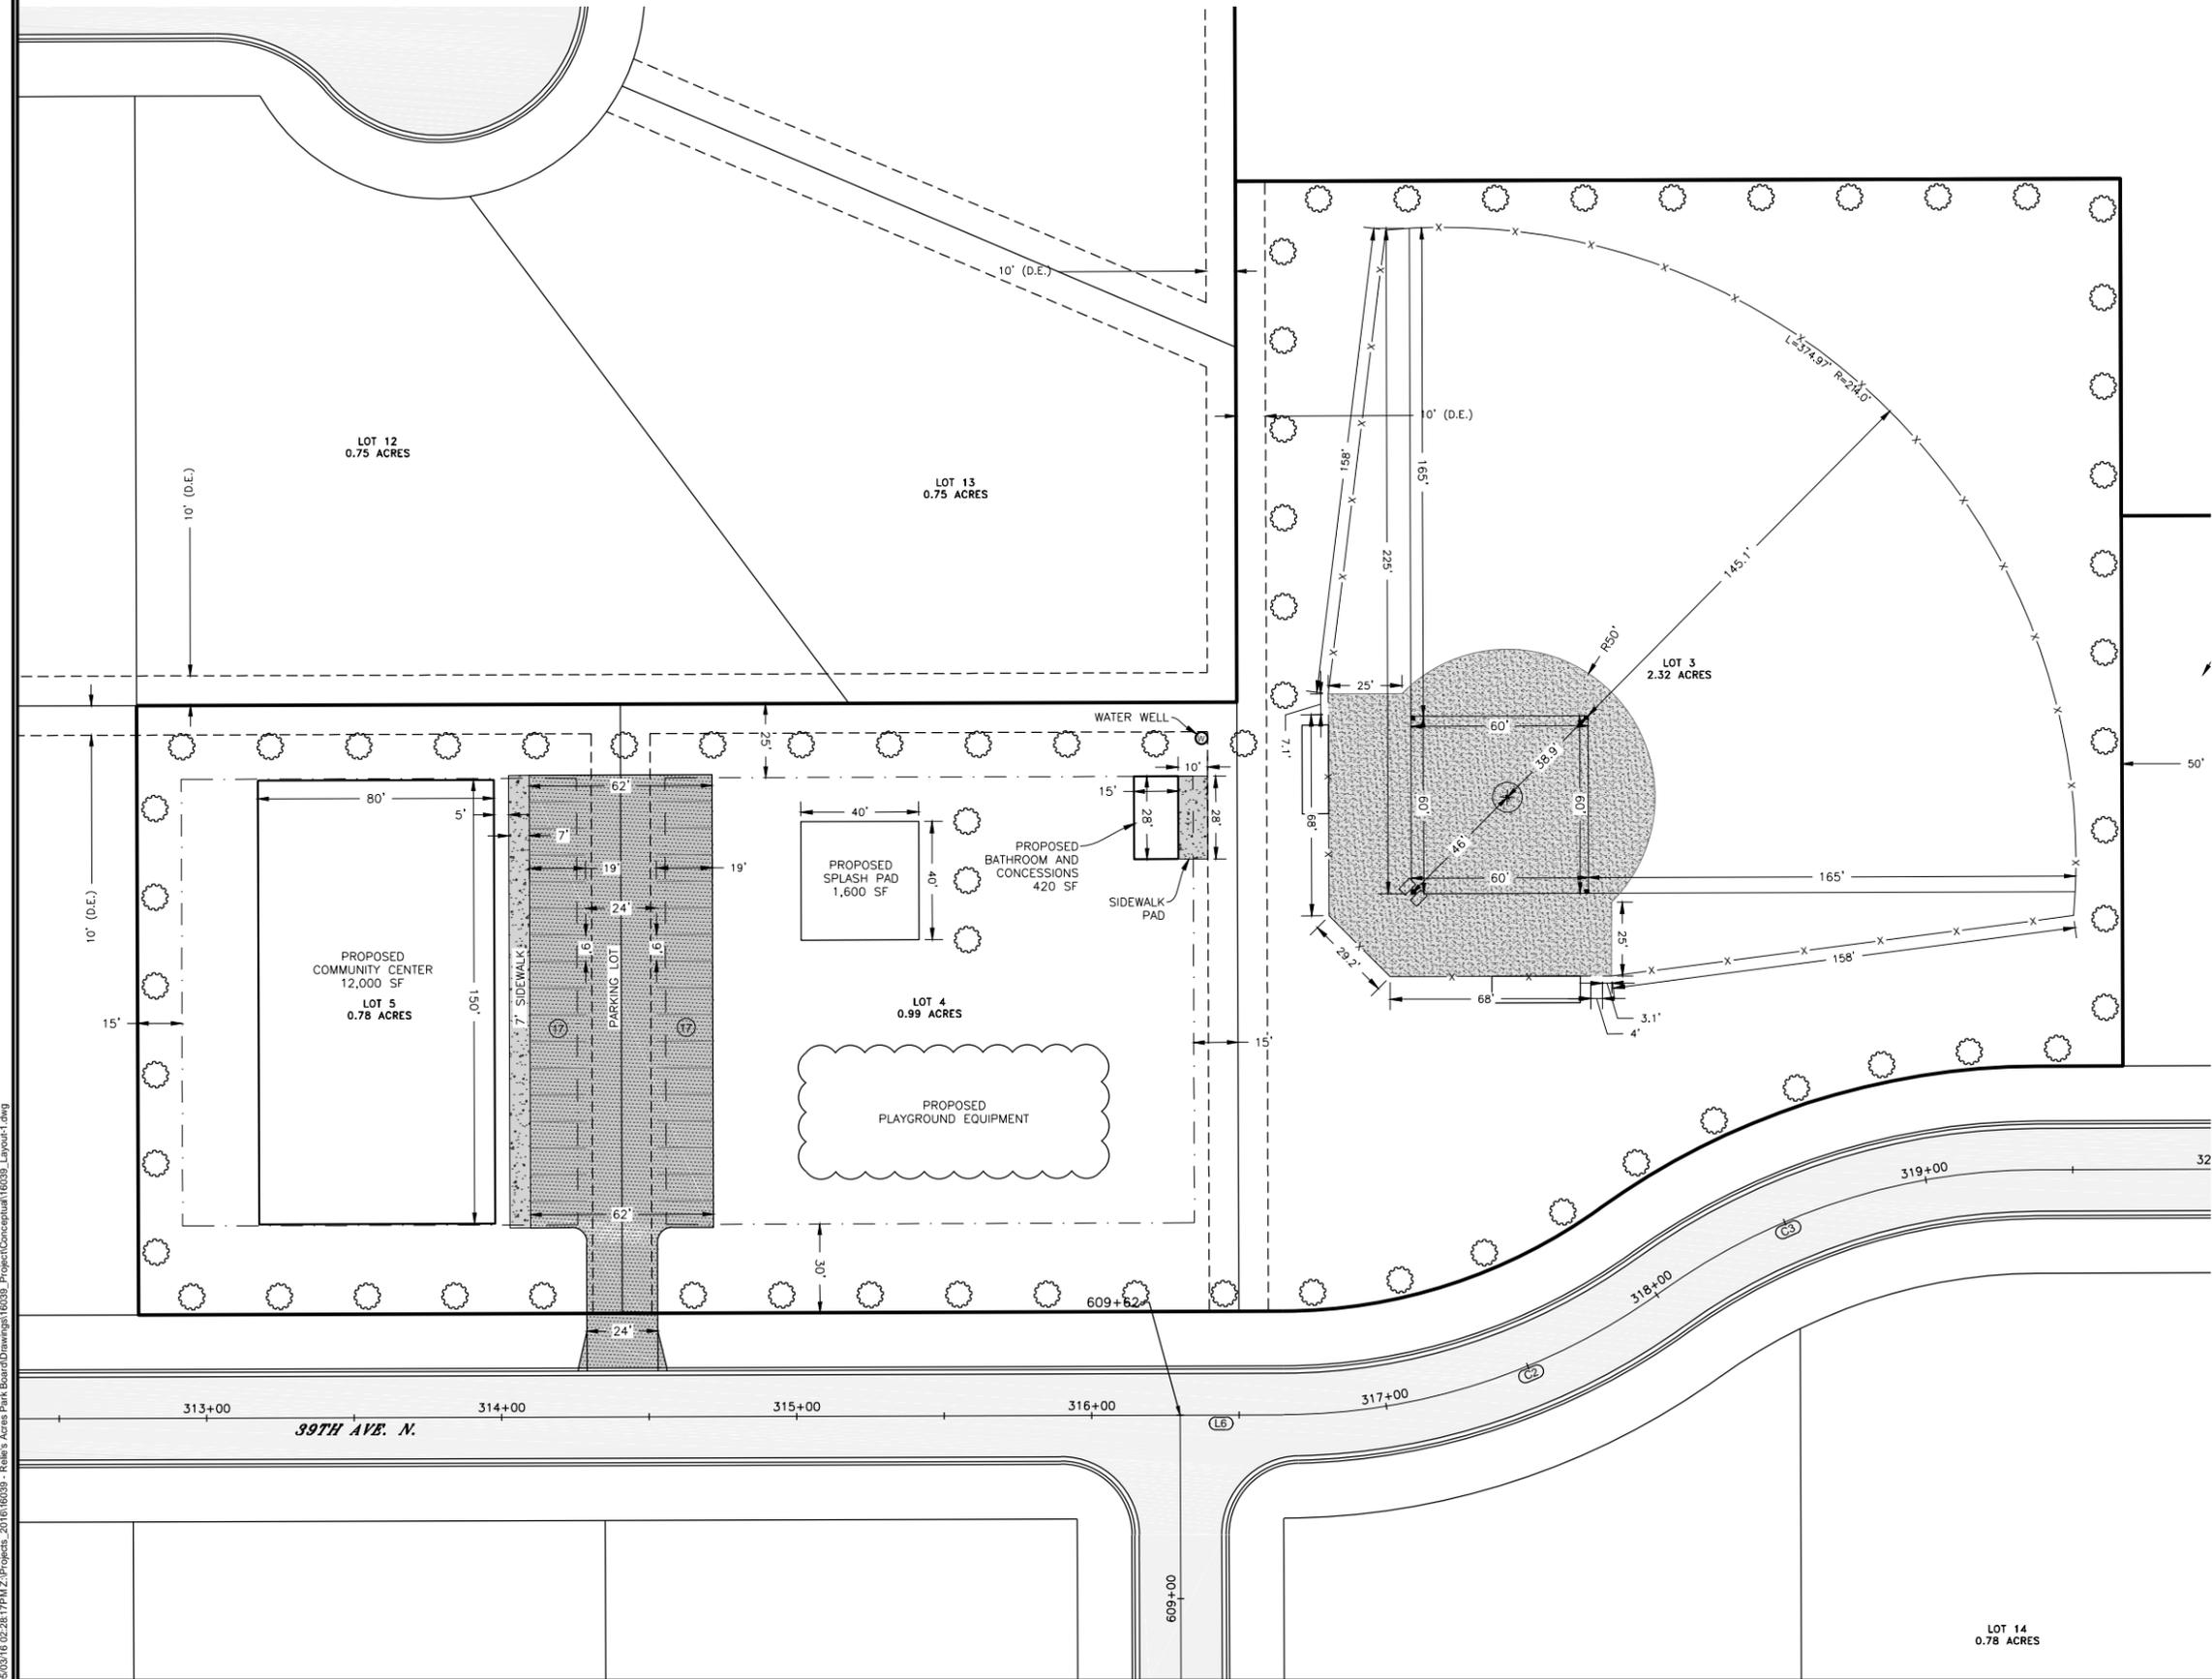

**CALL BEFORE YOU DIG**  
 NORTH DAKOTA  
 UTILITIES UNDERGROUND LOCATION SERVICE  
 1-800-795-0555

**HORIZONTAL CONTROL:**  
 THE NORTH LINE OF REILE'S ACRES 6TH ADDITION  
 ASSUMED BEARING: S87°16'52"W  
**VERTICAL CONTROL:**  
 NGS MONUMENT # G47  
 NAVD 88 DATUM ELEVATION=893.10'

C:\Users\16039\Documents\Projects\2016\16039 - Reile's Acres Park Board\Drawings\16039 - Project\Conceptual\16039\_Layout1.dwg