

LAYOUT-3
REILE'S ACRES PARK PROPERTY
 LOTS 3,4&5, BLOCK 8 OF REILE'S ACRES 9TH ADDITION
 TO THE CITY OF REILE'S ACRES, CASS COUNTY, NORTH DAKOTA





REILE'S ACRES PARK BOARD
CITY OF REILE'S ACRES
CASS COUNTY, NORTH DAKOTA

**PRELIMINARY
 NOT FOR
 CONSTRUCTION**

LE JOB #	16039
PROJECT DATE:	4/21/2016
CHECKED BY:	AJT
DRAWN BY:	RJW
APPROVED BY:	AJT
SHEET:	1 OF 1

OVERALL
 SITE LAYOUT

LAYOUT-3

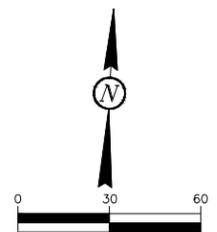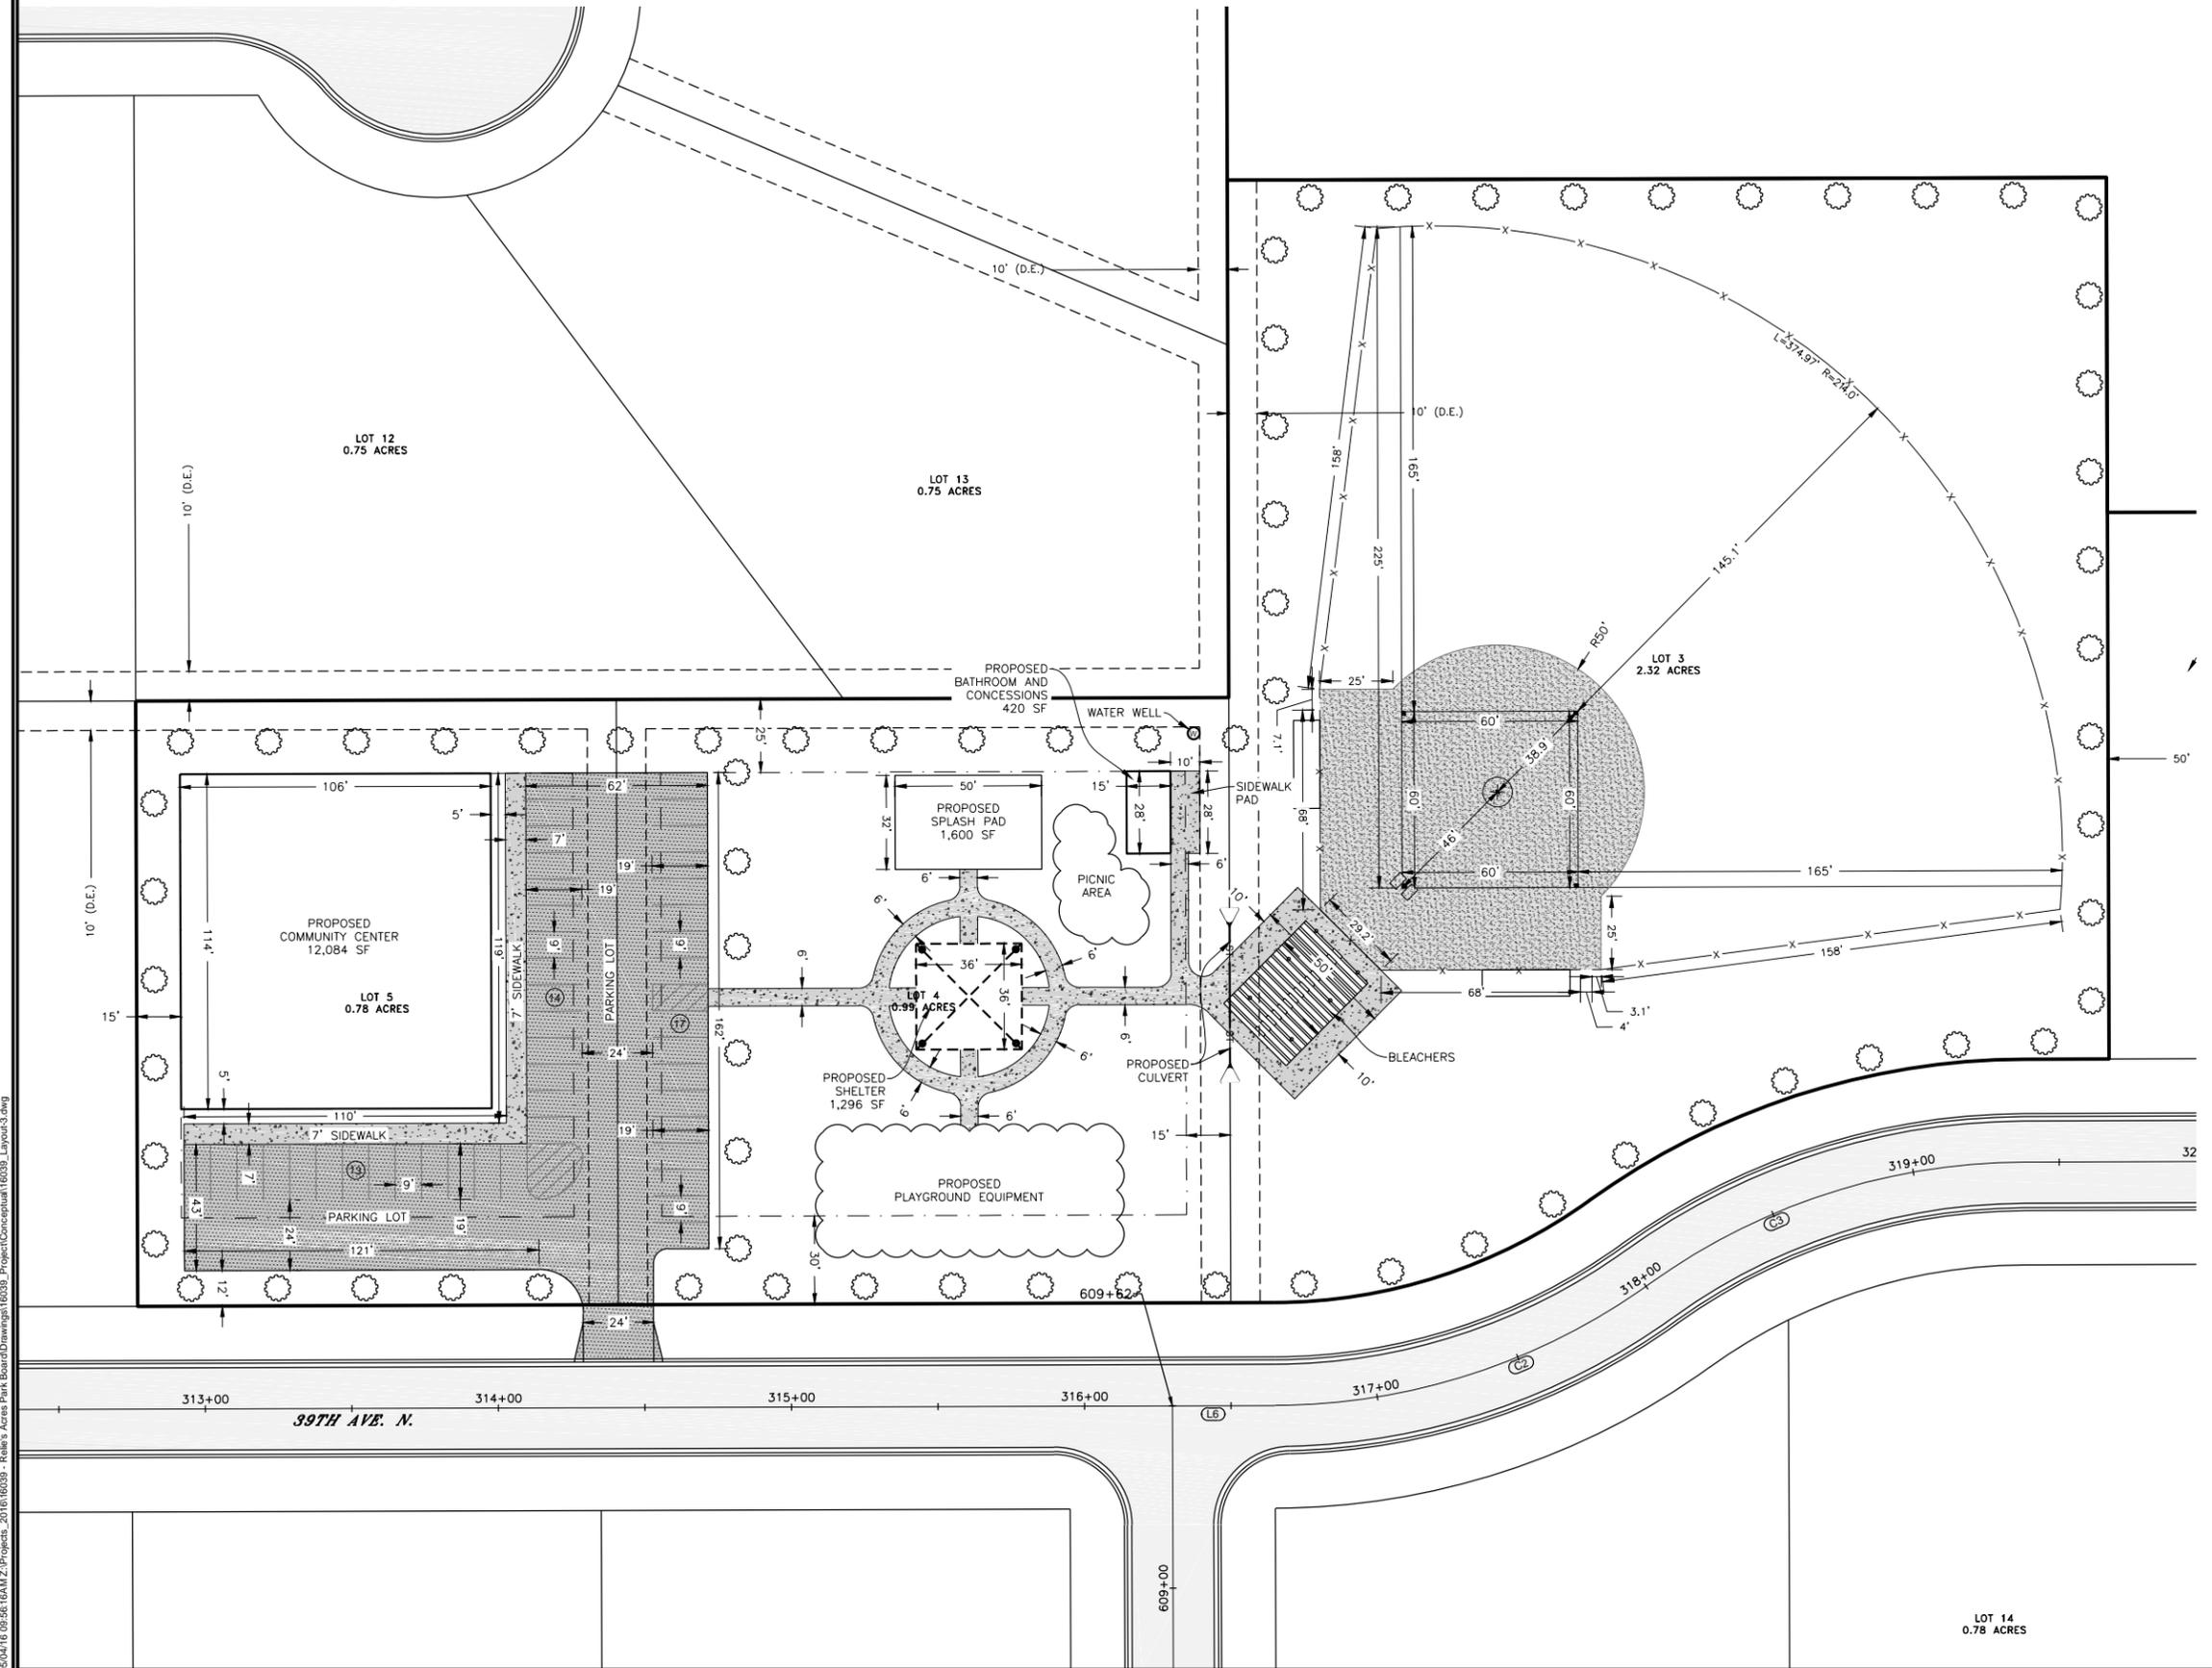

CALL BEFORE YOU DIG
NORTH DAKOTA
 UTILITIES UNDERGROUND LOCATION SERVICE
 1-800-795-0555

HORIZONTAL CONTROL:
 THE NORTH LINE OF REILE'S ACRES 6TH ADDITION
 ASSUMED BEARING: S87°16'52"W
VERTICAL CONTROL:
 NGS MONUMENT # G47
 NAVD 88 DATUM ELEVATION=893.10'

C:\C\16_09_56_16\AMZ\Projects_2016\16039 - Reile's Acres Park Board\Drawings\16039 - Project\Conceptual\16039_Layout3.dwg